

**Koven Residence
Hope Estate**



Bequia
St. Vincent and the Grenadines

**Beyer
Blinder
Belle**

Architects & Planners LLP

41 East 11 Street
New York, New York 10003
212 771 7000

Associate Architect

TVA Consultants Limited

Murray's Village
Post Office Box 249
St. Vincent, West Indies

Engineering

Stewart Engineering Limited


Post Office Box 556
Kingstown
St. Vincent, West Indies

REMAINING LANDS OF HOPE ESTATE

21
GR198

REMAINING LANDS OF HOPE ESTATE

REMAINING LANDS OF HOPE ESTATE

 

| EXISTING TREES | | |
|----------------|----------|-------|
| NO. | TYPE | GIRTH |
| 11 | OJM | 2.0' |
| 12 | CEDAR | 2.8' |
| 13 | CEDAR | 2.4' |
| 14 | CEDAR | 3.2' |
| 15 | CEDAR | 3.3' |
| 16 | CEDAR | 3.5' |
| 17 | CEDAR | 3.5' |
| 18 | CEDAR | 3.0' |
| 19 | LOOKWOOD | 4.0' |
| 210 | CEDAR | 3.4' |

1 BUILDING LOCATION PLAN
A0.3 SCALE 1/16"=1'-0"


| C.M.C. ARTHUR ROBERTSON SURVEYS | | | | | |
|---|--------------------|--------|-----------|---------|------|
| DATE | PROJECT | | | | |
| GUSTAV KOVEN | HOPE ESTATE BEQUIA | | | | |
| TITLE | | | | | |
| TOPOGRAPHIC PLAN OF LOTS 17 THROUGH 20 ON PLAN GR198 | | | | | |
| DESIGNED | CHECKED | SCALE | DATE | ISSUED | REV. |
| MC.A.R. | MC.A.R. | 1"=20' | 02/JAN/99 | 1/01-99 | 001 |

01 11.01.00 ISSUED FOR CONSTRUCTION
No. 1186
Scale 1/16"=1'-0"
Date 01 DECEMBER 2000
Price \$1,451.00
Drawing No.

Building Location Plan

Scale 1/16"=1'-0"
Date 01 DECEMBER 2000
Price \$1,451.00
Drawing No.

MAIN HOUSE FLOOR PLAN

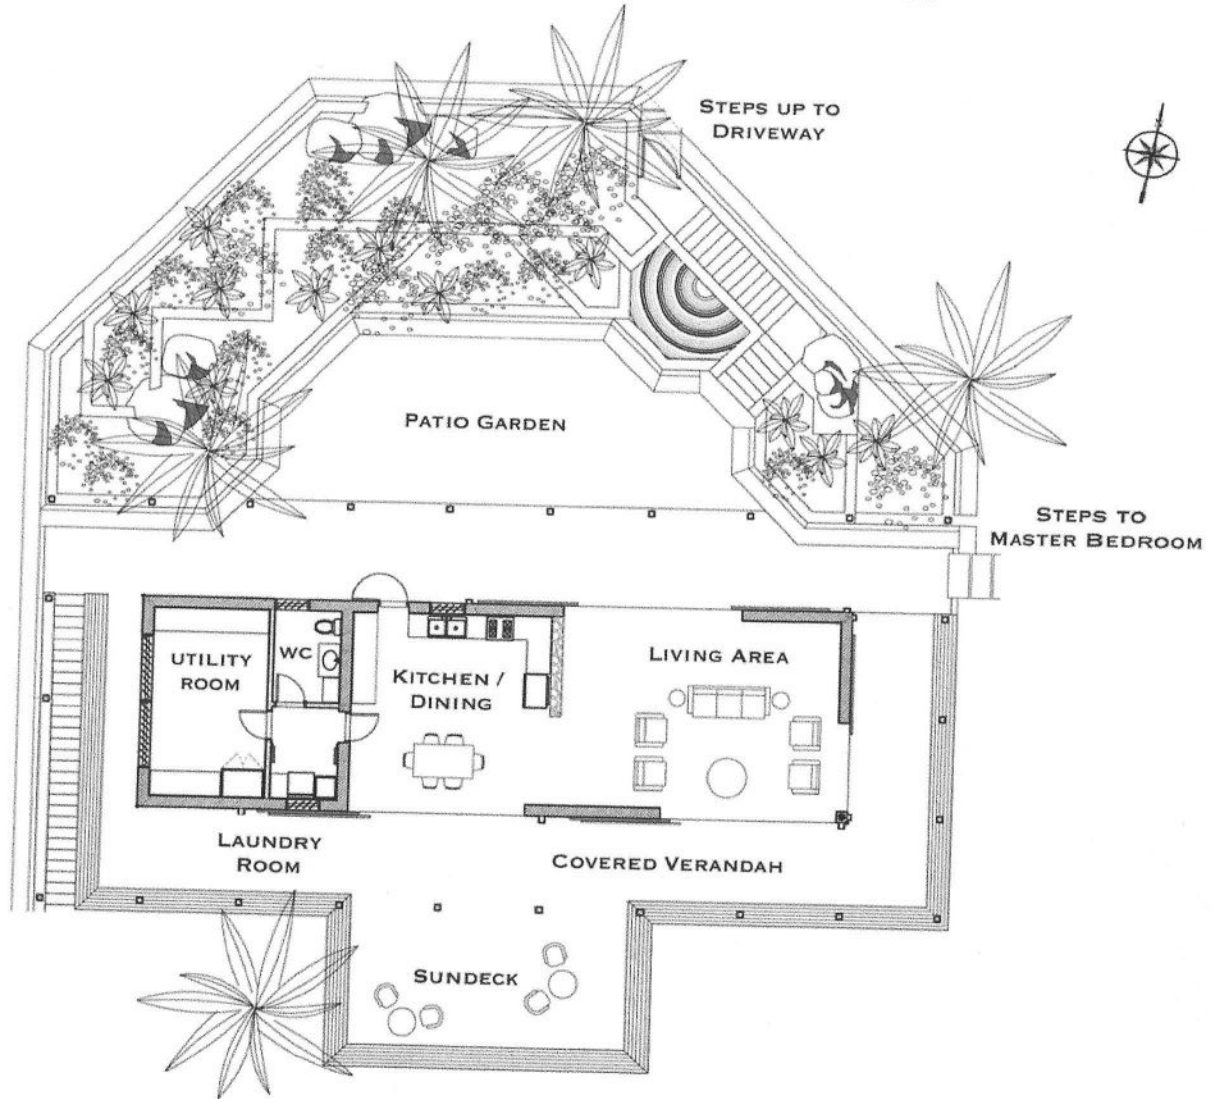

MASTER BEDROOM FLOOR PLAN

