


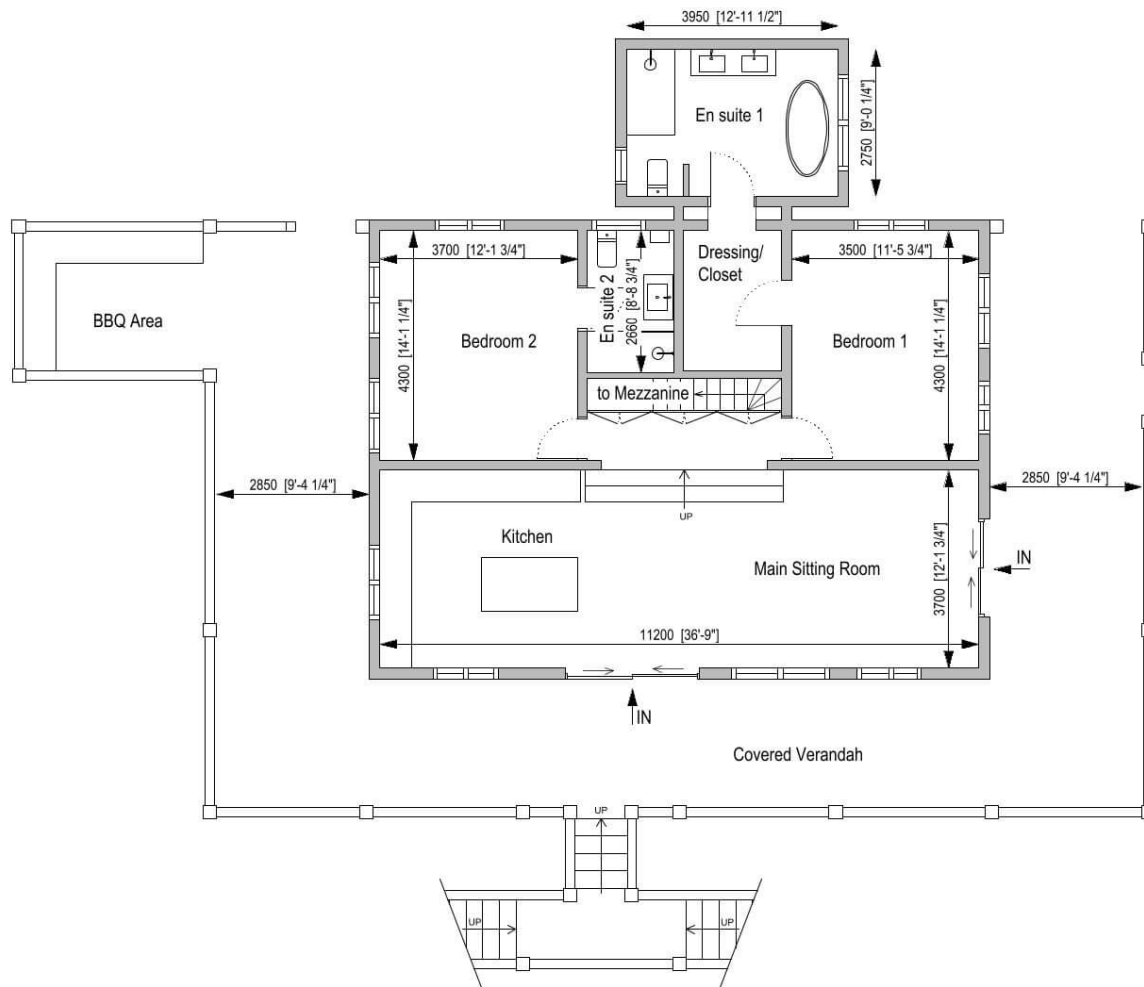

Dimensions are shown in
metric (millimetres)
and imperial (feet and inches)

Key

Disclaimer:
This floor plan is not to scale and measurements and areas shown are approximate and therefore should be used for illustrative purposes only.

Property:
Isis Villa

Client:
-


Date:
04.09.2024

Scale:
1:100 at A3

Drawing Name:
Main Villa - Main Floor Plan

Drawing Number:
001

Revision:
-

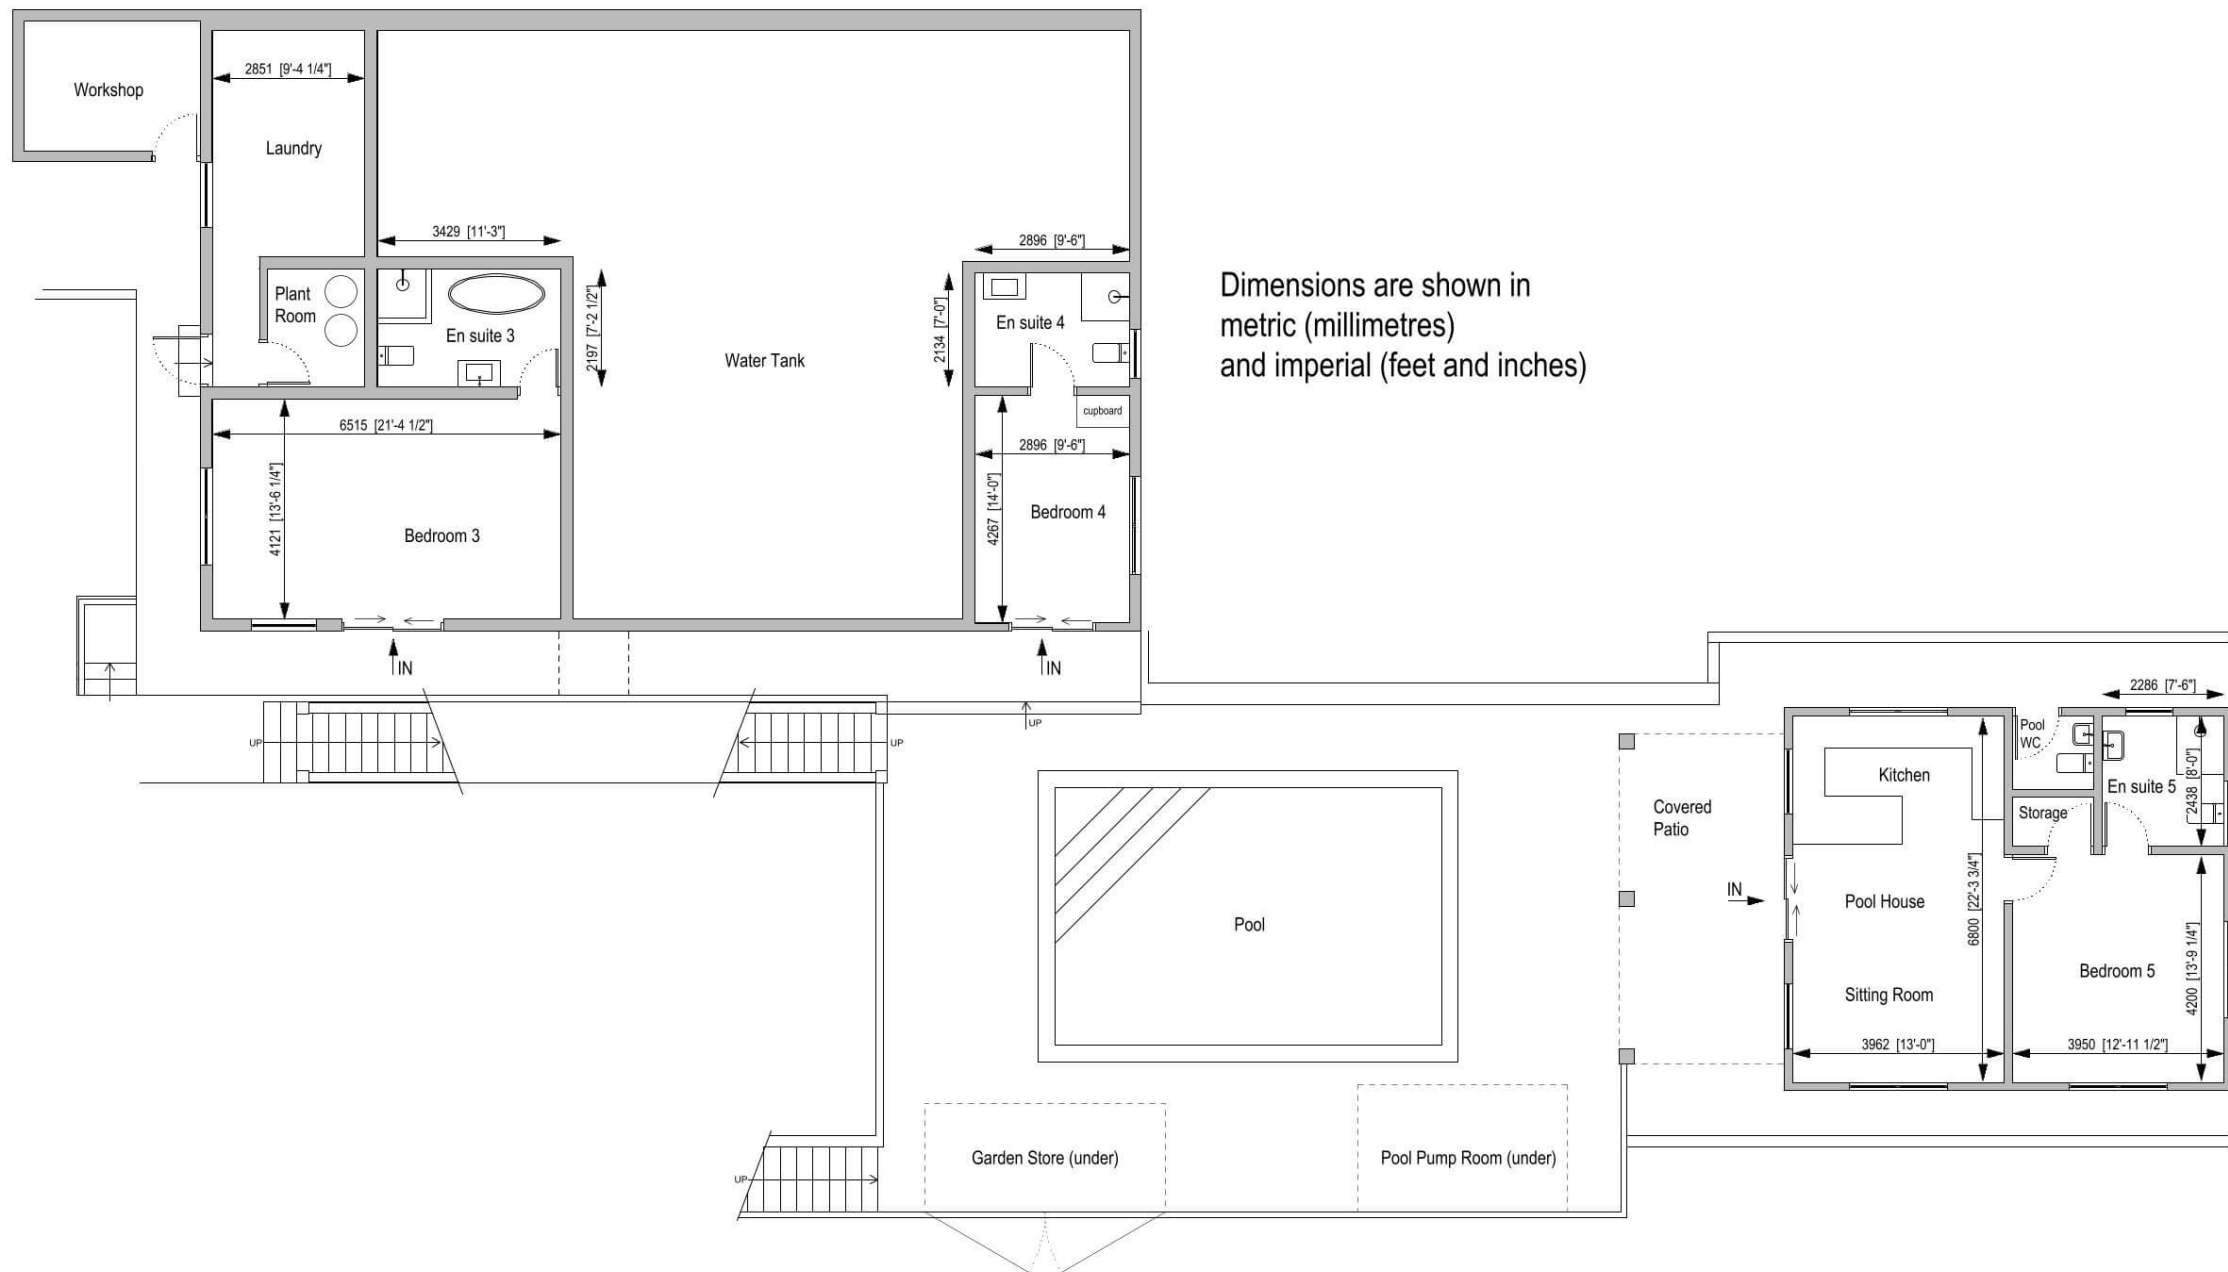

Key

Disclaimer:

This floor plan is not to scale and measurements and areas shown are approximate and therefore should be used for illustrative purposes only.

Property:
Isis Villa

Client:
-


Date:
04.09.2024

Scale:
1:100 at A3

Drawing Name:
Main Villa - Bedroom 3, Bedroom 4, Pool House, Pool, Terrace

Drawing Number:
002

Revision:
-

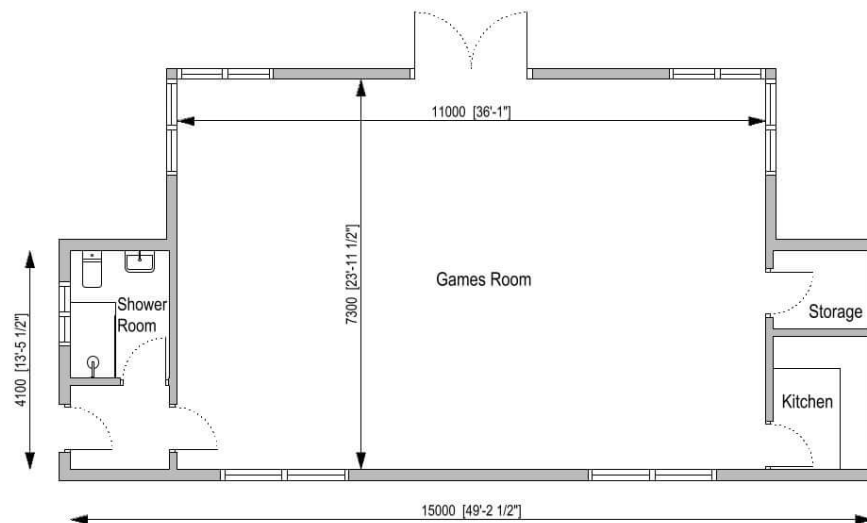

Dimensions are shown in
metric (millimetres)
and imperial (feet and inches)

Key

Disclaimer:
This floor plan is not to scale and measurements and
areas shown are approximate and therefore should be
used for illustrative purposes only.

Property:
Isis Villa

Client:
-

Date:
04.09.2024

Scale:
1:100 at A3

Drawing Name:
Games Room

Drawing Number:
003

Revision:
-

10	170	72
30	104	72
12	18	36
18	101	80
40	38	80
41	174	40
42	138	26
15	34	33
4	140	17

